




*LARGE WINDOW OPTION

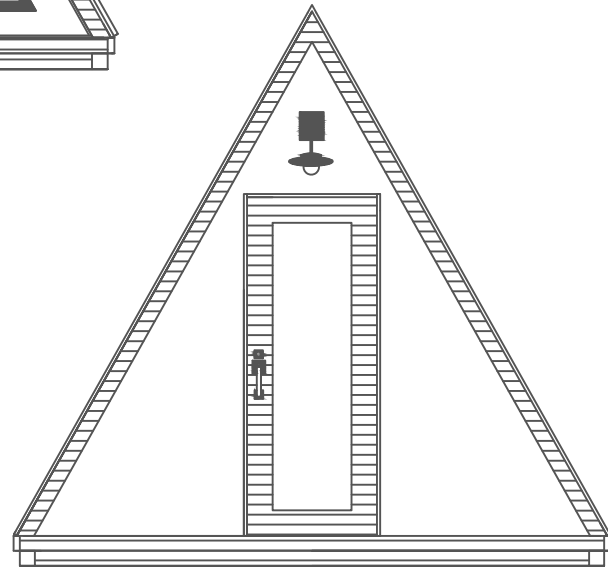


ENTRY

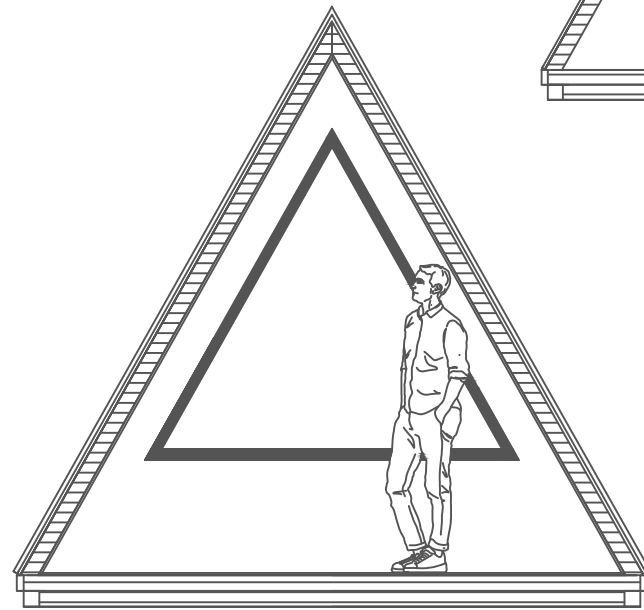

*SMALL WINDOW OPTION

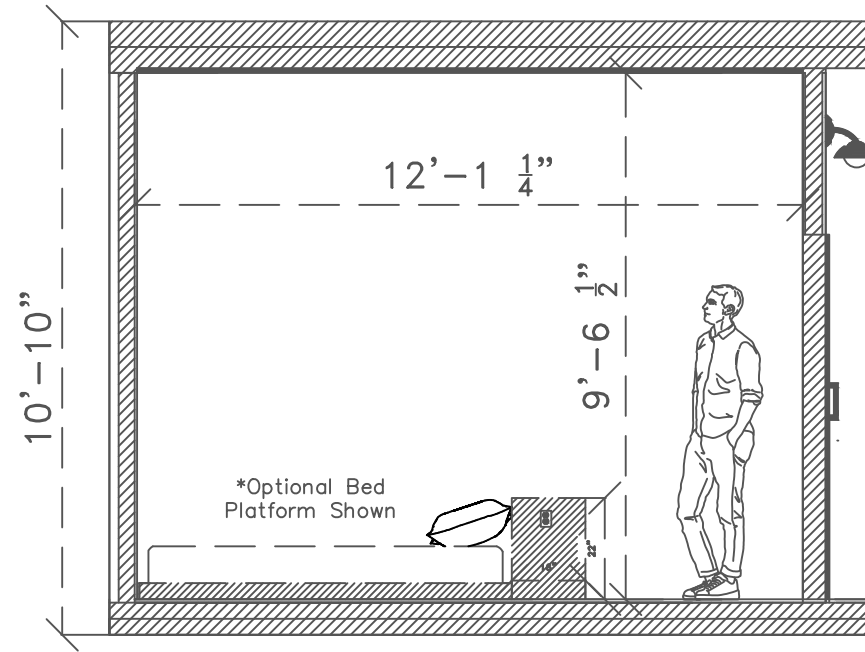

SIDE ELEVATION

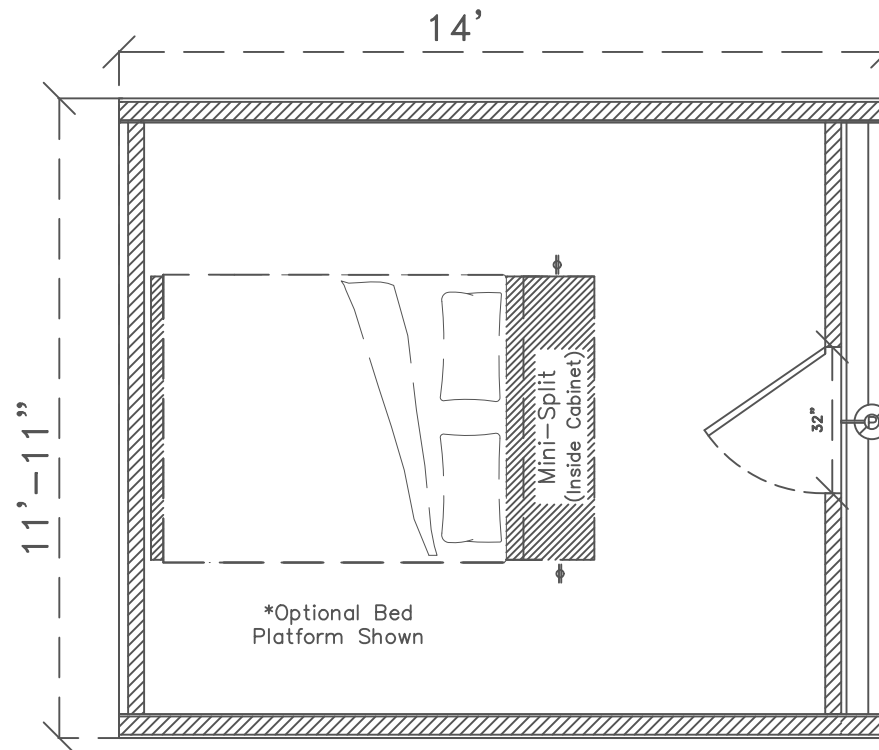

FLOOR PLAN

ZOOK CABINS
 5075 Lower Valley Rd. Suite B
 Atglen, PA 19310 USA



SCALE: 1/4" = 1'0"
 DRAWN BY: DW
 ISSUED: 6.20.24
 REVISED:

Any unauthorised use, reproduction, or distribution of these plans, whether in whole or in part, is expressly prohibited without prior written consent.

COPYRIGHT 2024

14' VISTA POD