





*LARGE WINDOW OPTION

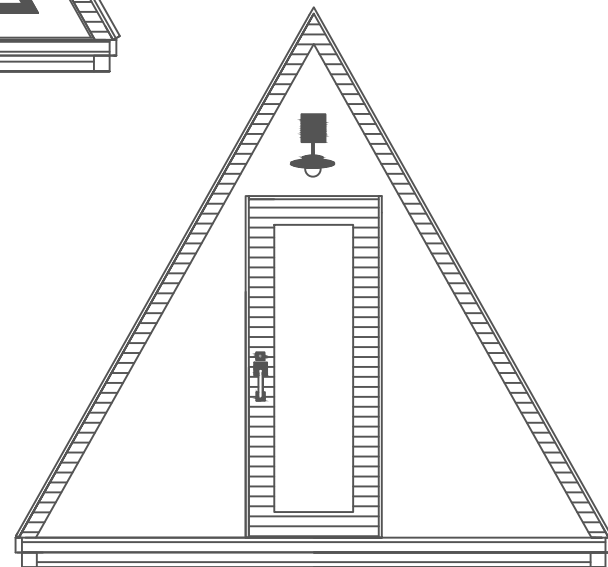

ENTRY

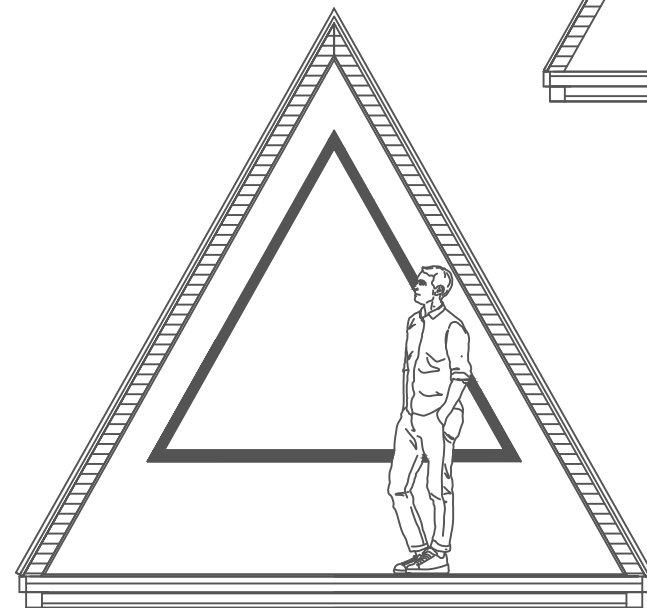

*SMALL WINDOW OPTION

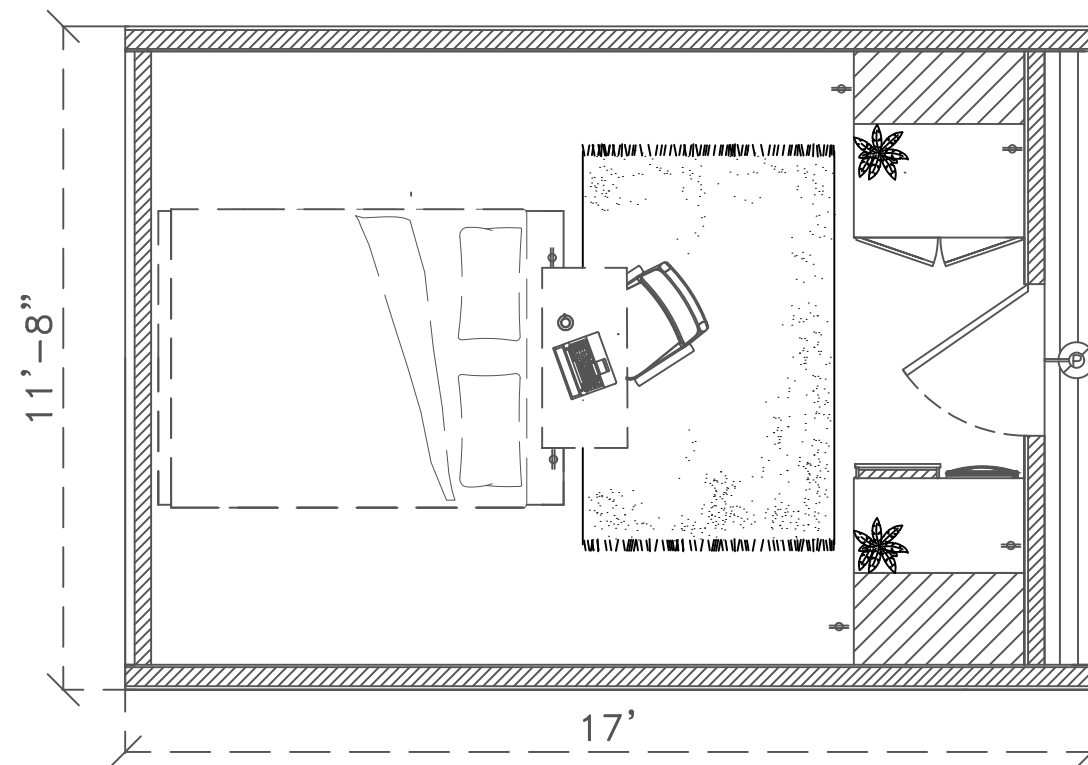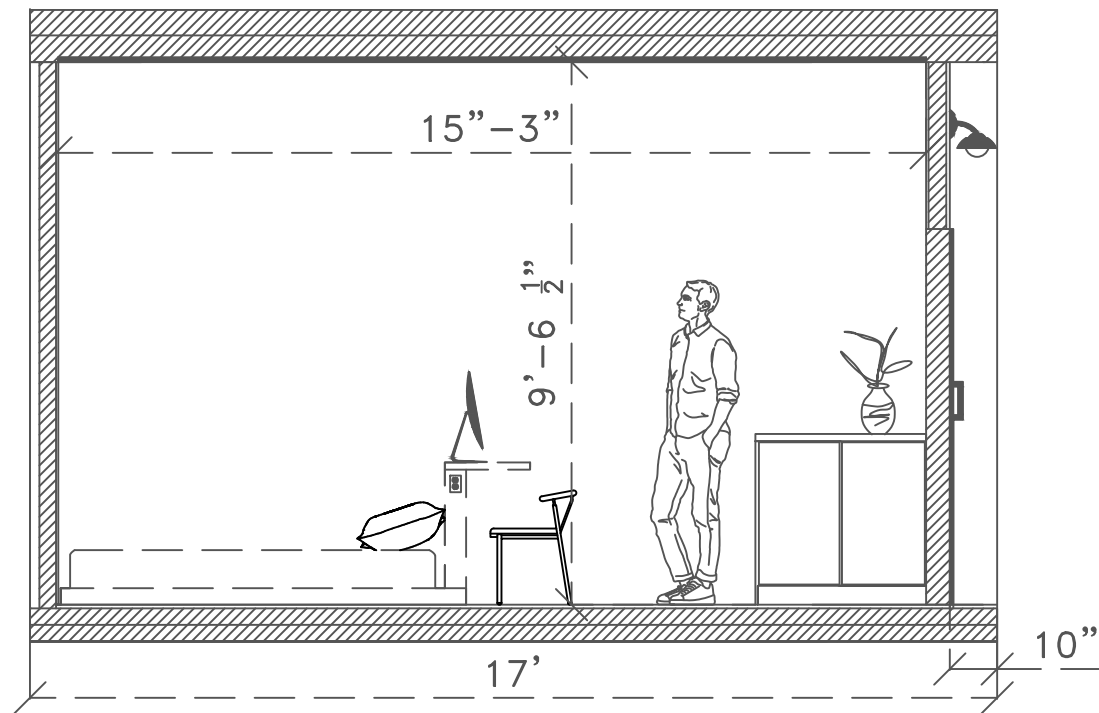

FLOOR PLAN

ZOOK CABINS
 5075 Lower Valley Rd. Suite B
 Atglen, PA 19310 USA



SCALE: 1/4" = 1'0"
 DRAWN BY: DW
 ISSUED: 6.20.24
 REVISED: