



2nd Floor

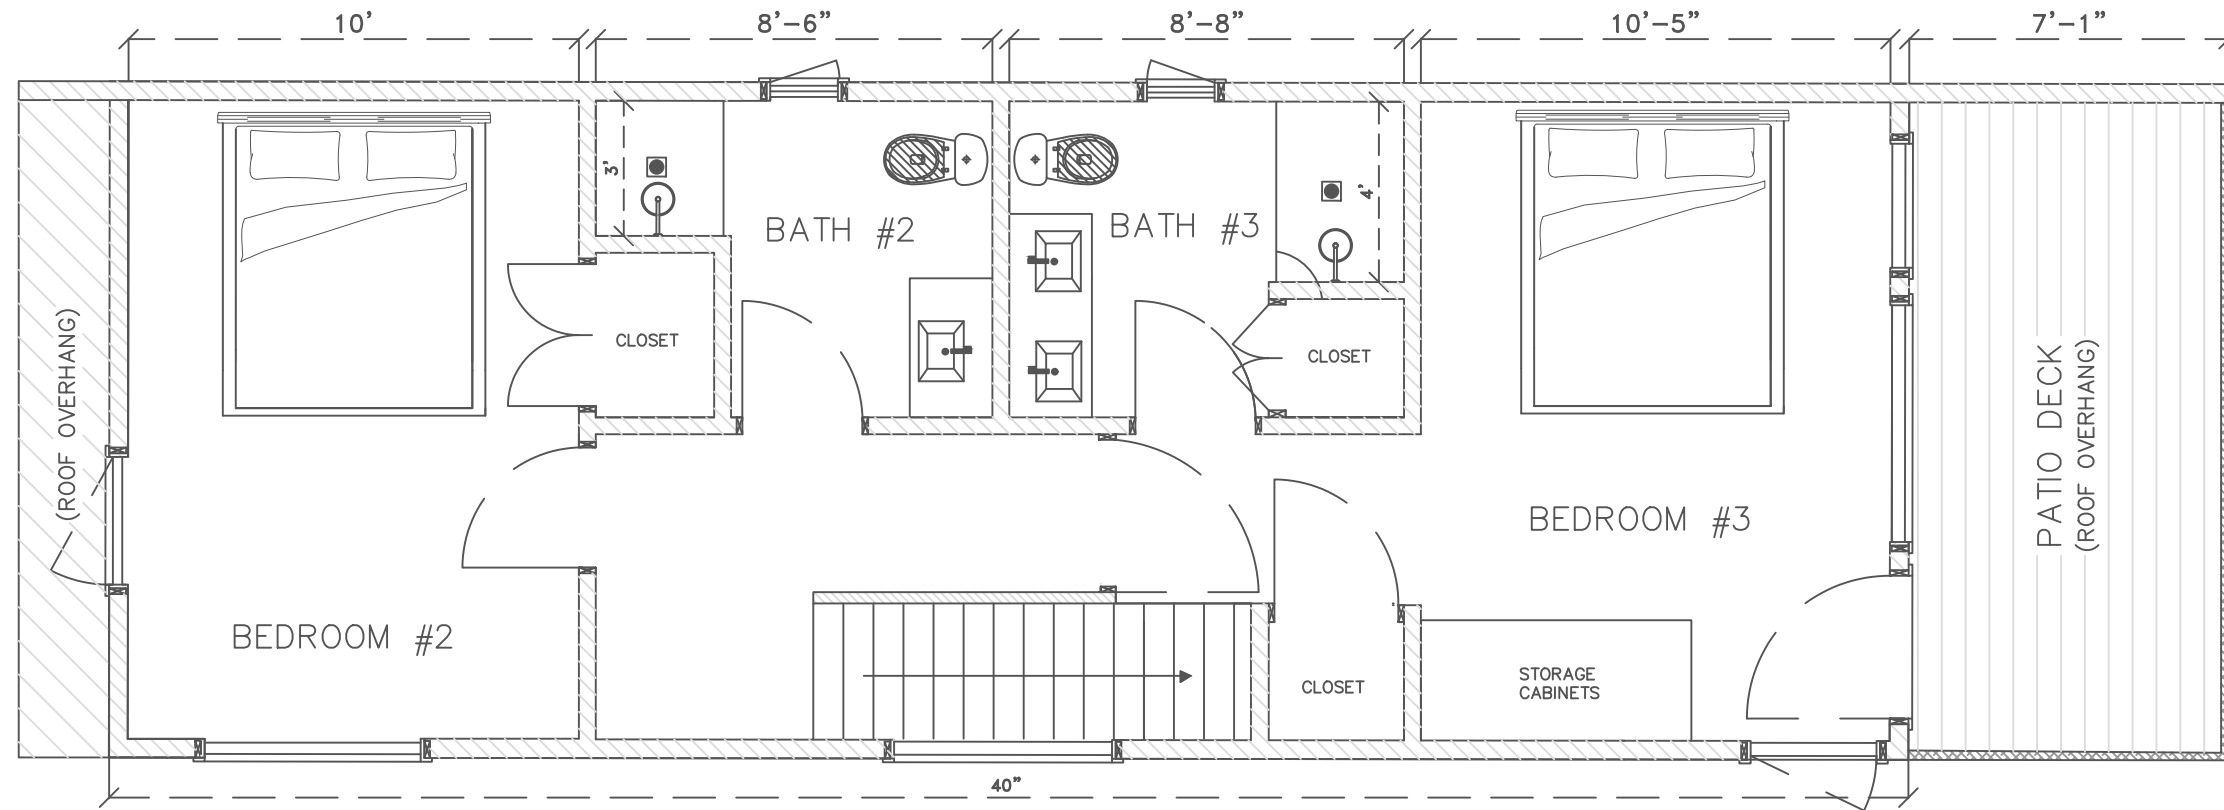

1st Floor

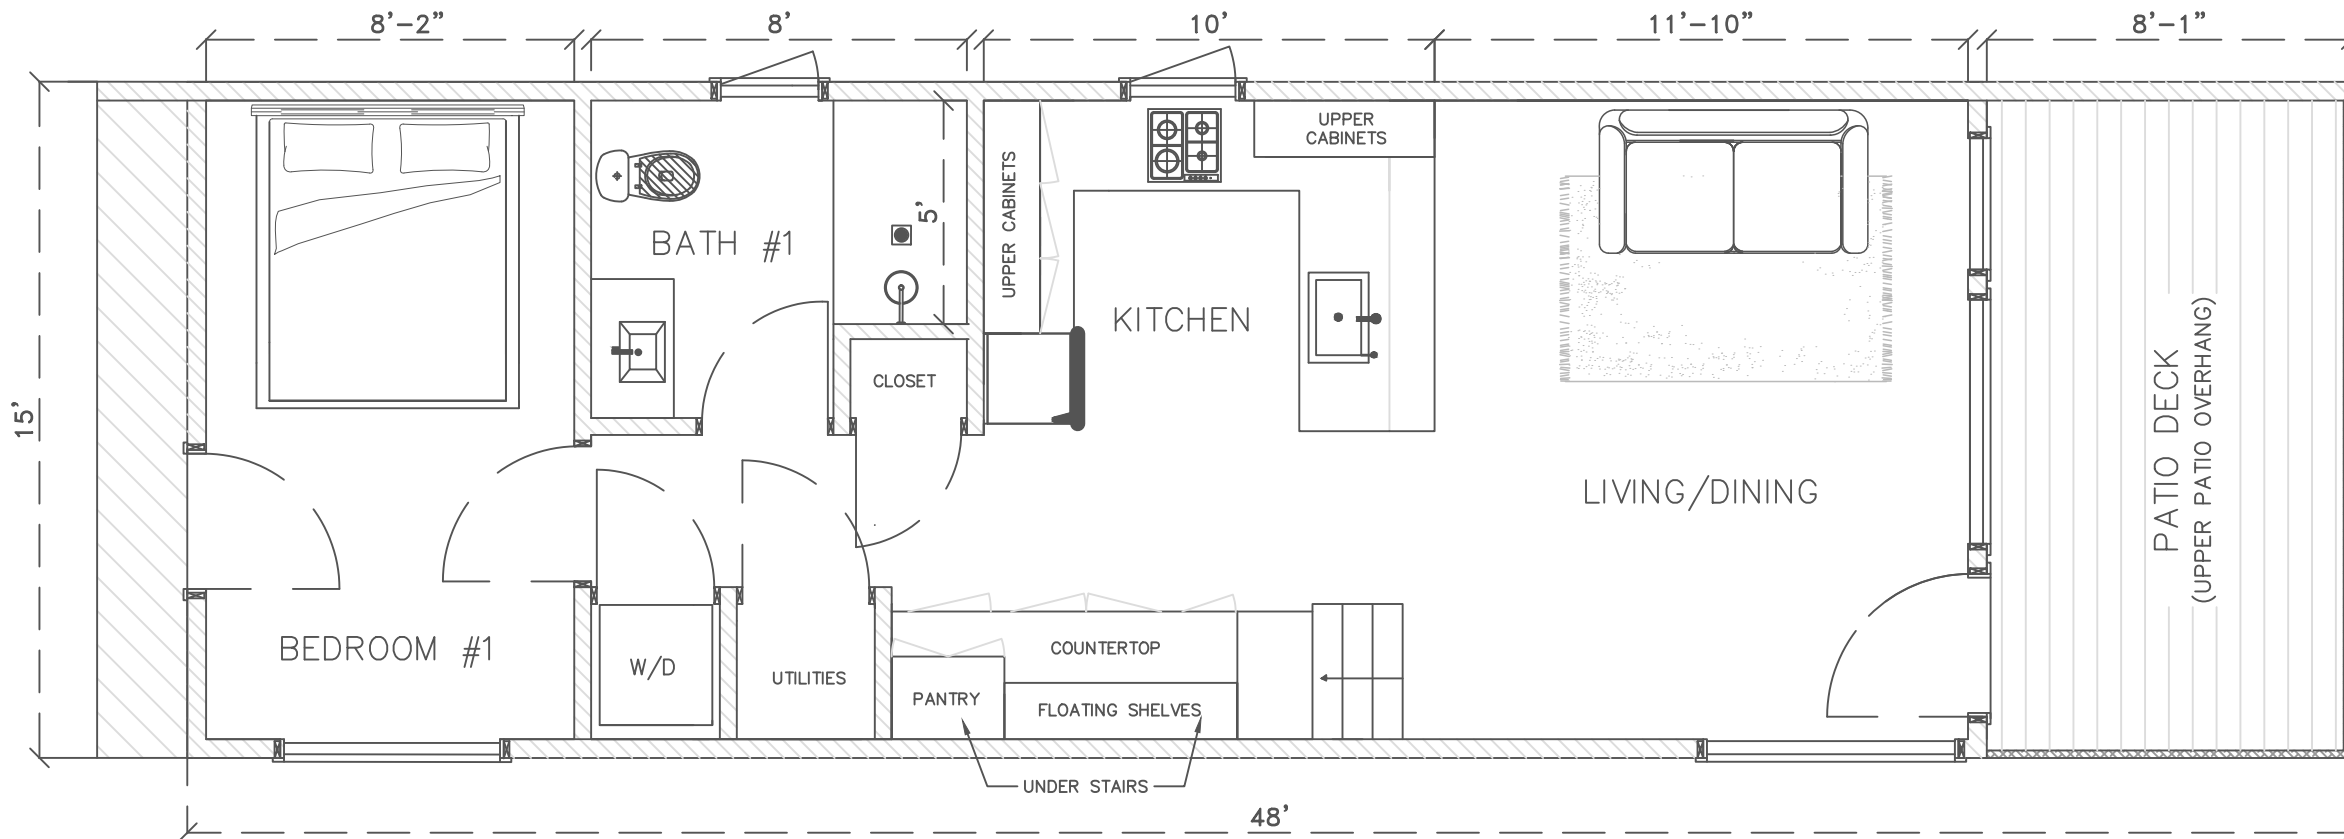

ZOOK CABINS
 5075 Lower Valley Rd. Suite B
 Atglen, PA 19310 USA



SCALE: 1/4" = 1'0"
 DRAWN BY: DW
 ISSUED: 7.26.24
 REVISED:

15'x50'
 THE WALDEN
 MODULAR
 FLOOR PLAN

Any unauthorised use, reproduction, or distribution of these plans, whether in whole or in part, is expressly prohibited without prior written consent.