


# THE NOOK

24' PARK MODEL

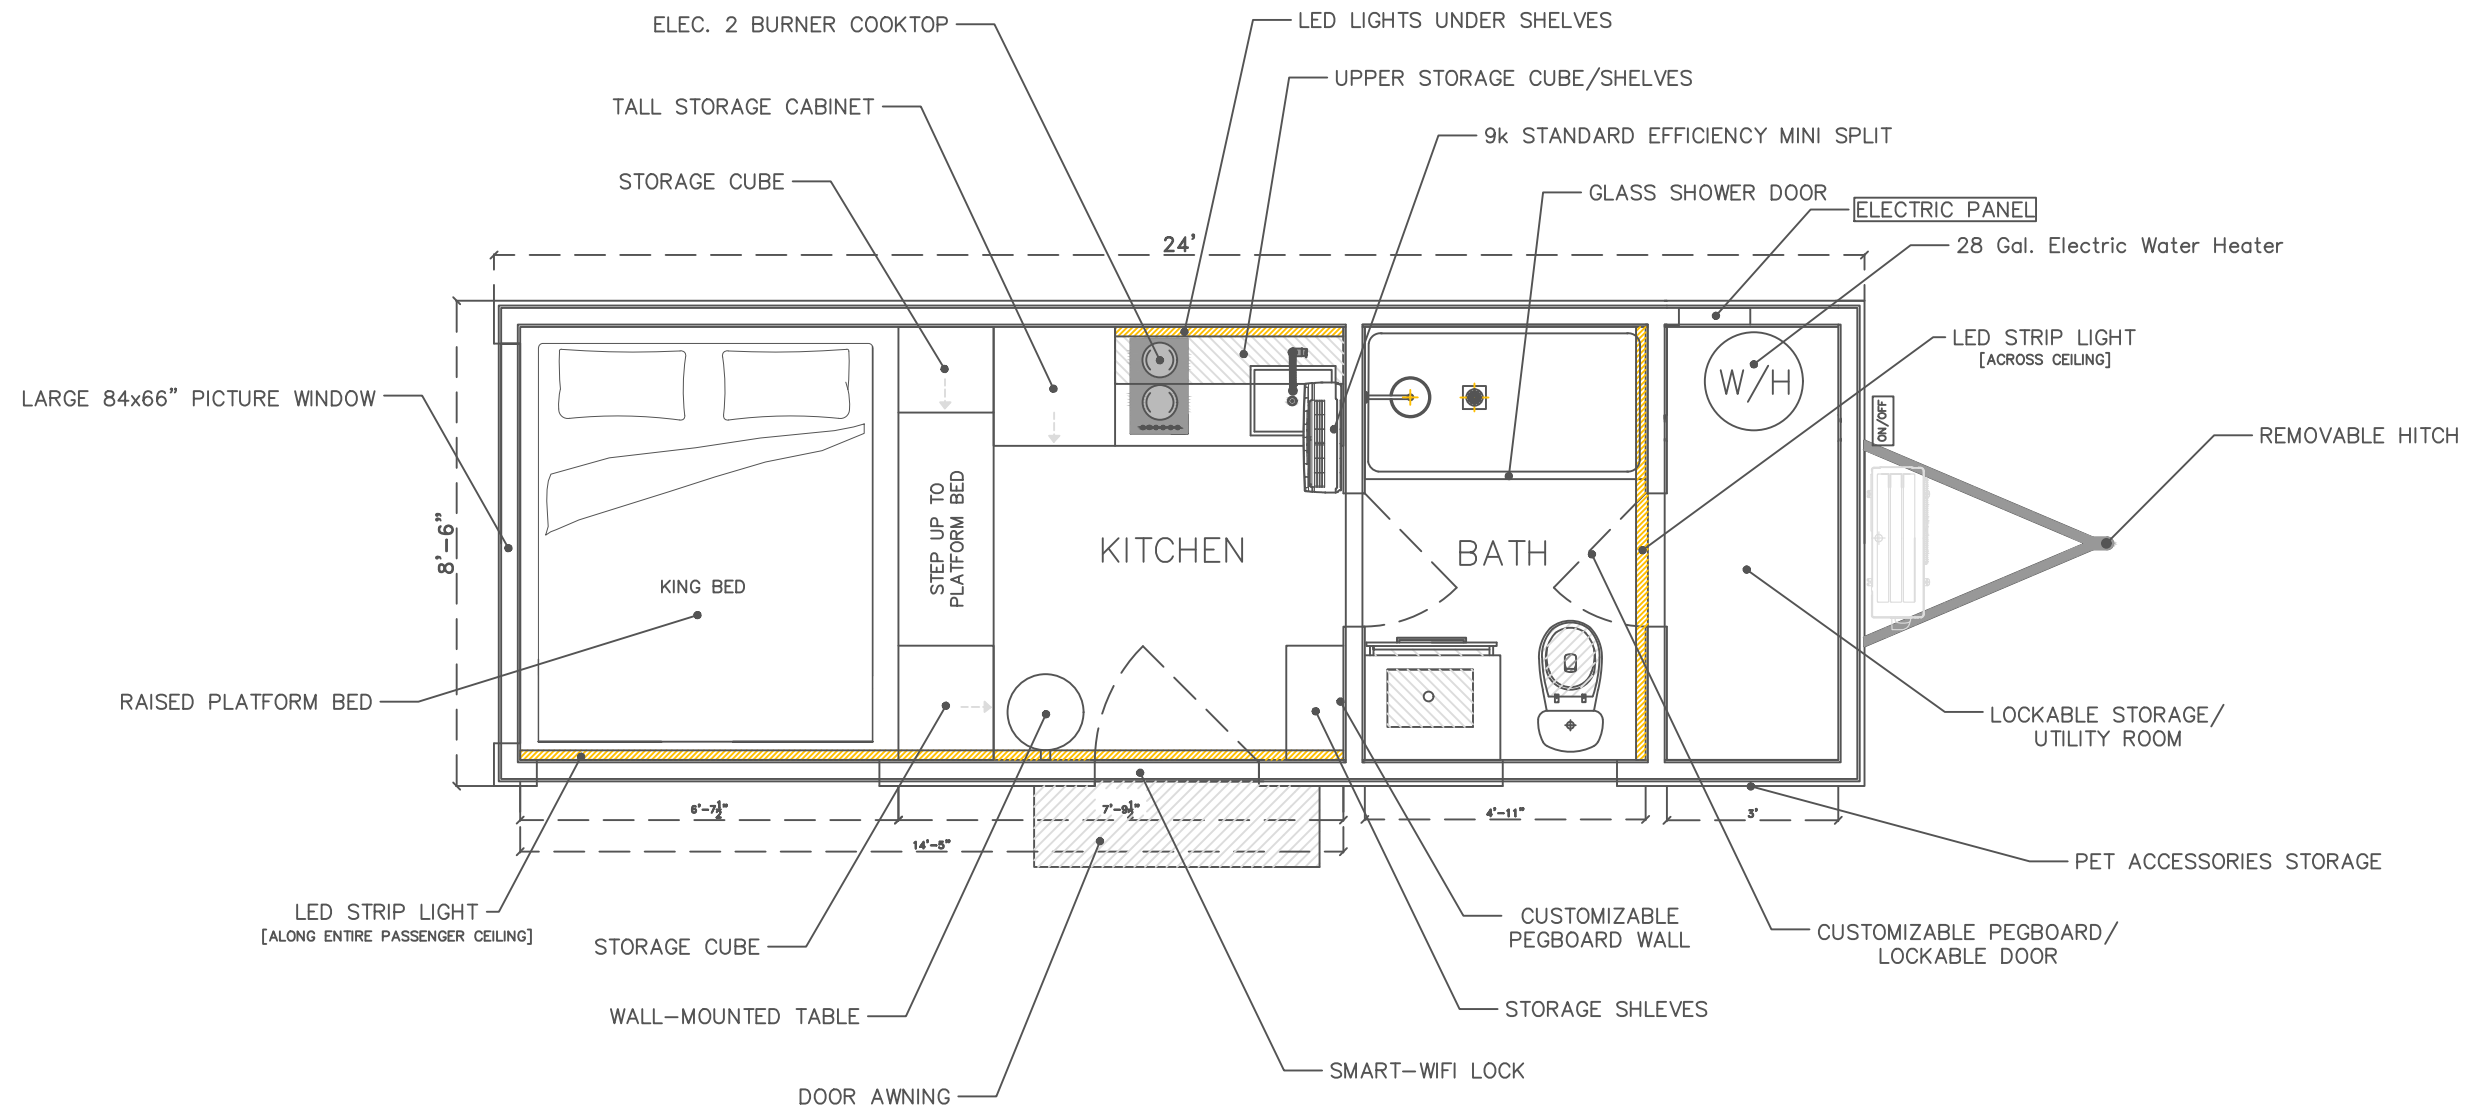

ZOOK CABINS  
5075 Lower Valley Rd. Suite B  
Atglen, PA 19310 USA



SCALE: 1/4" = 1'0"  
DRAWN BY: DW  
ISSUED: 5.3.24  
REVISED: 5.28.24

## PEAK

THE 24' NOOK  
FLOOR PLAN V2

Any unauthorised use, reproduction, or distribution of these plans, whether in whole or in part, is expressly prohibited without prior written consent.

COPYRIGHT 2024

002